


MAIN STREET

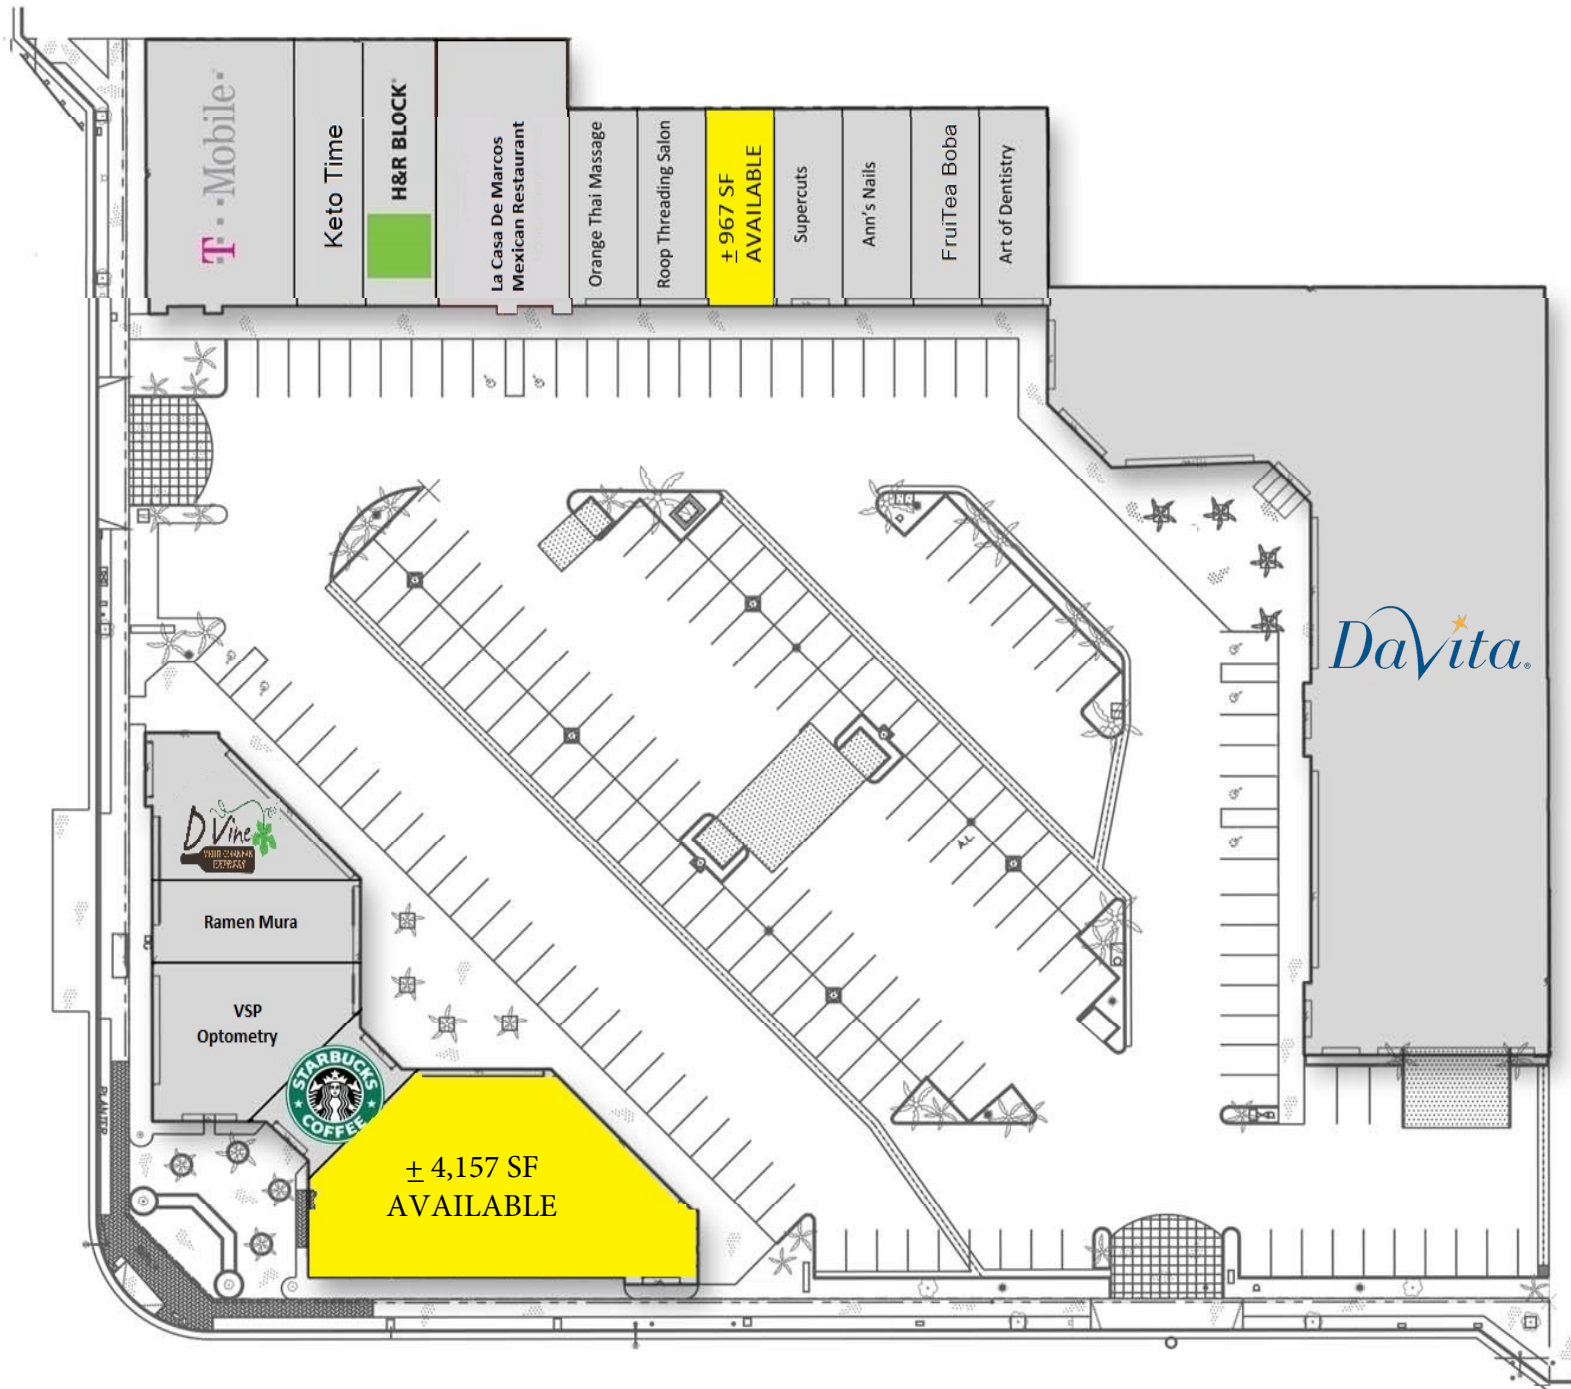

CHAPMAN AVENUE



GRAPHIC SCALE

